


Various Sizes

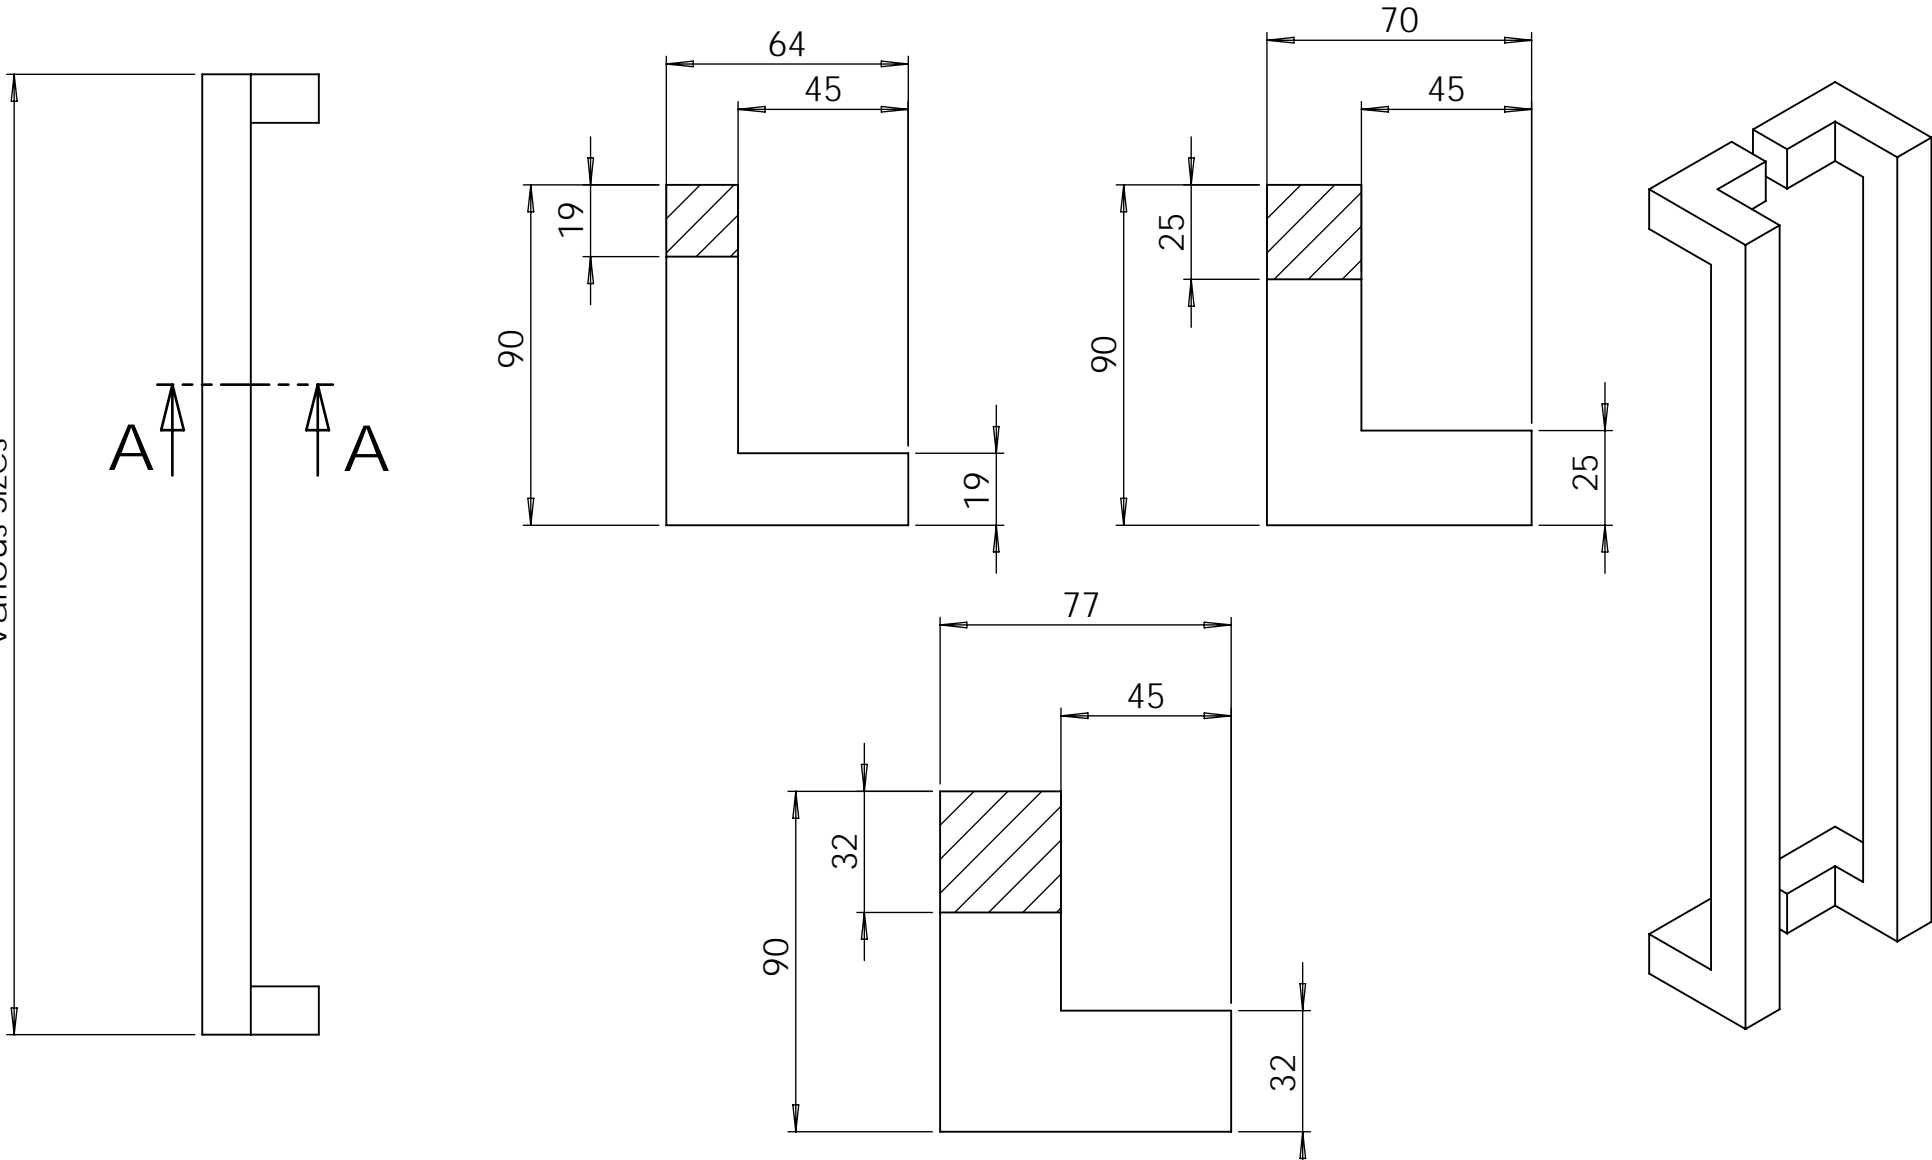

SECTION A-A SCALE 1 : 2

madinoz
ARCHITECTURAL HARDWARE

3/1-7 Ada Avenue BROOKVALE N.S.W 2100
PHONE: + 61 2 9939 2007 FAX: + 61 2 9939 8432


DATE
9/04/2015

MATERIAL:
THICKNESS:
WEIGHT:
FINISH:

UNLESS OTHERWISE SPECIFIED:
DIMENSIONS ARE IN MILLIMETERS

DEBUR AND BREAK SHARP
EDGES

THIRD ANGLE PROJECTION

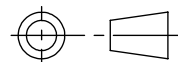

SCALE: 1:5 SHEET 1 OF 1

COPYRIGHT

DRAWING #: MDZ 8050

A4